
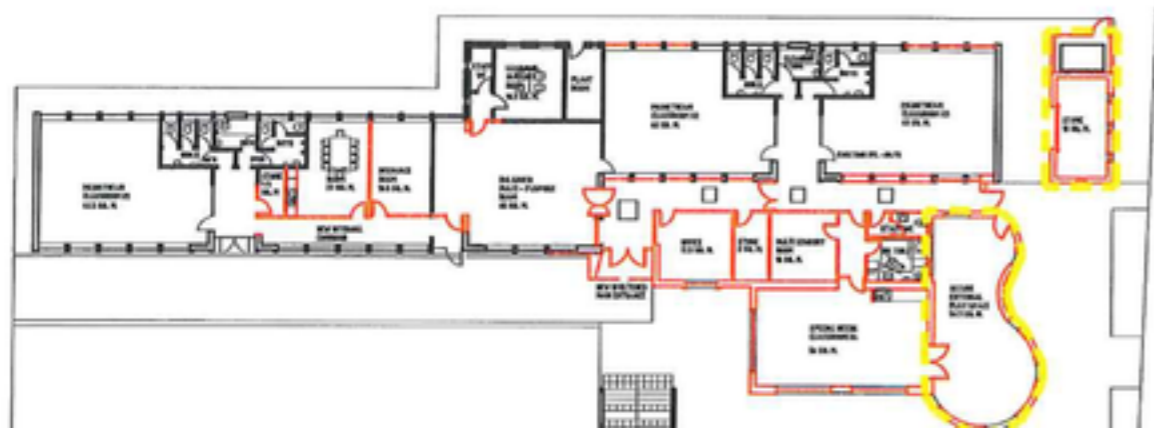


GROUND FLOOR PLAN - SCALE 1:200

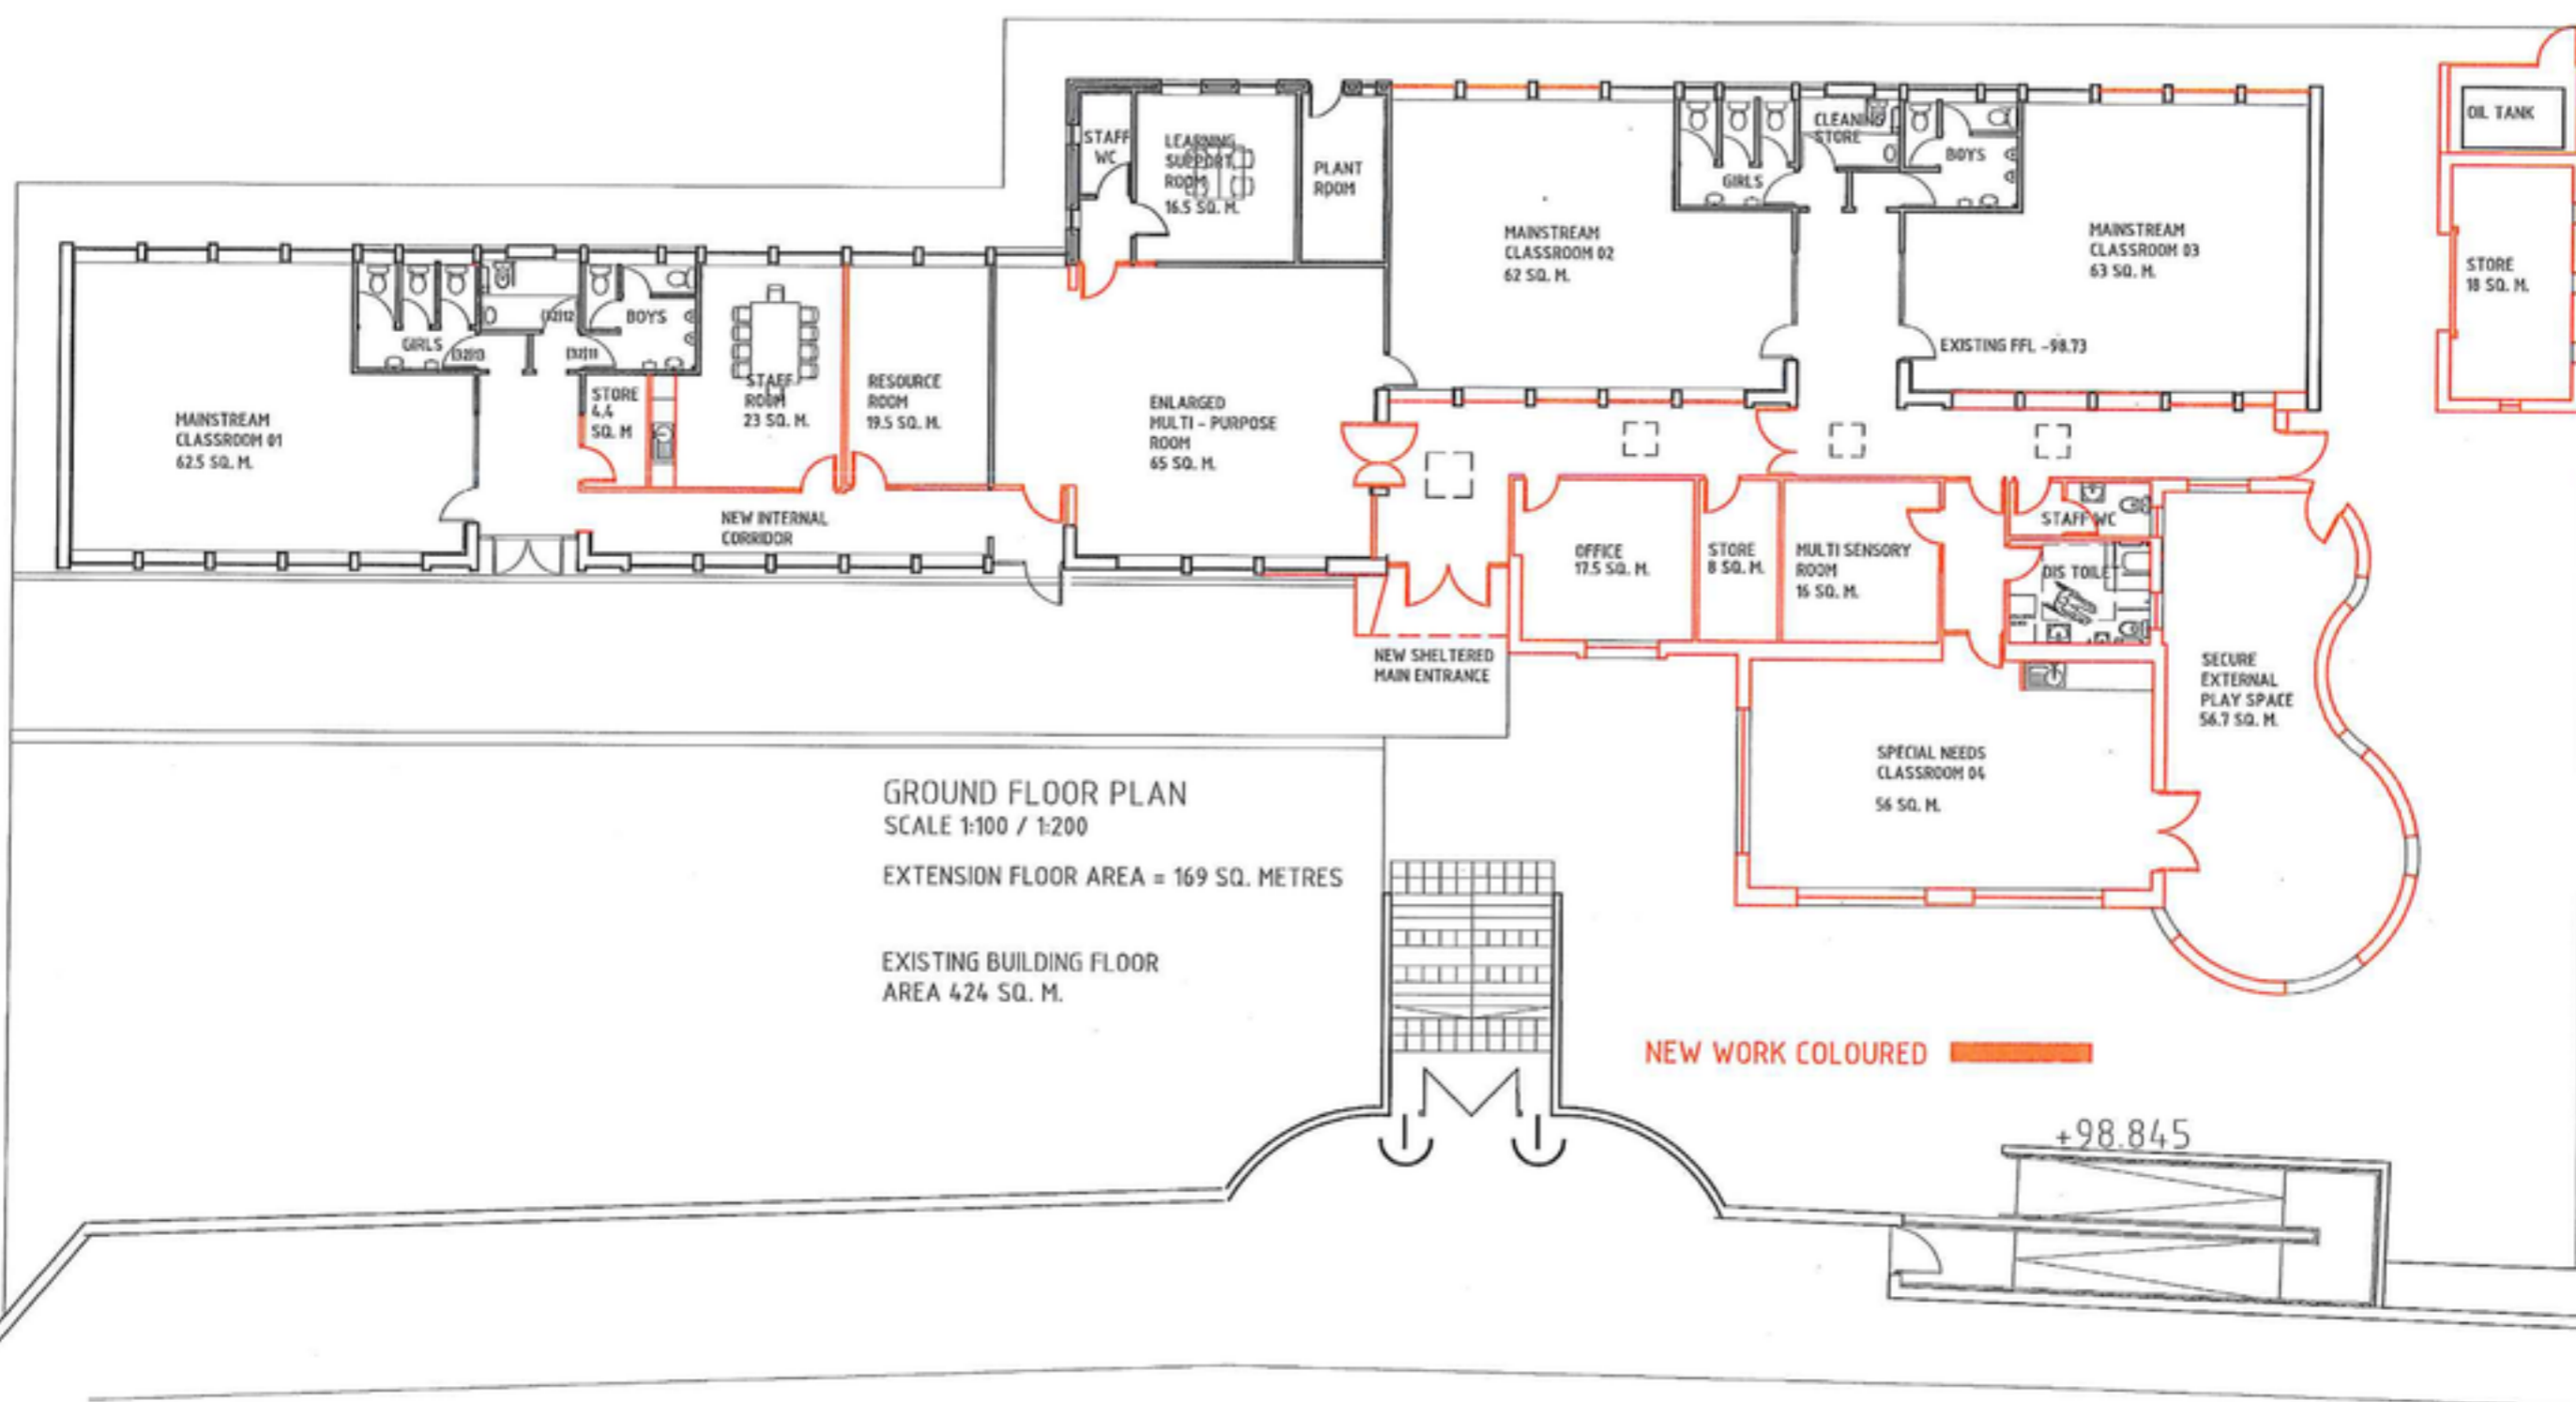

Rev.	Date	Remarks